

MARION COUNTY SURVEYOR'S OFFICE



SECTION CORNER RECORD

DEBRA S. JENKINS
MARION COUNTY SURVEYOR

SEC. 15 TWN. 14_N RNG. 2_E

BRYAN F. CATLIN, PLS
TECHNICAL SUPERVISOR

Date: 1-22-10
Party Chief: Wilcoxen
Crew: Finney
Type of Marker: Survey Marker nail set
Method of Establishment: County: 1-28-2005
IN S.P.C. E Zone, NAD 83 (1986)
Name: 14021511
N: 490 181.778 0(m)
E: 46 243.847 0(m)

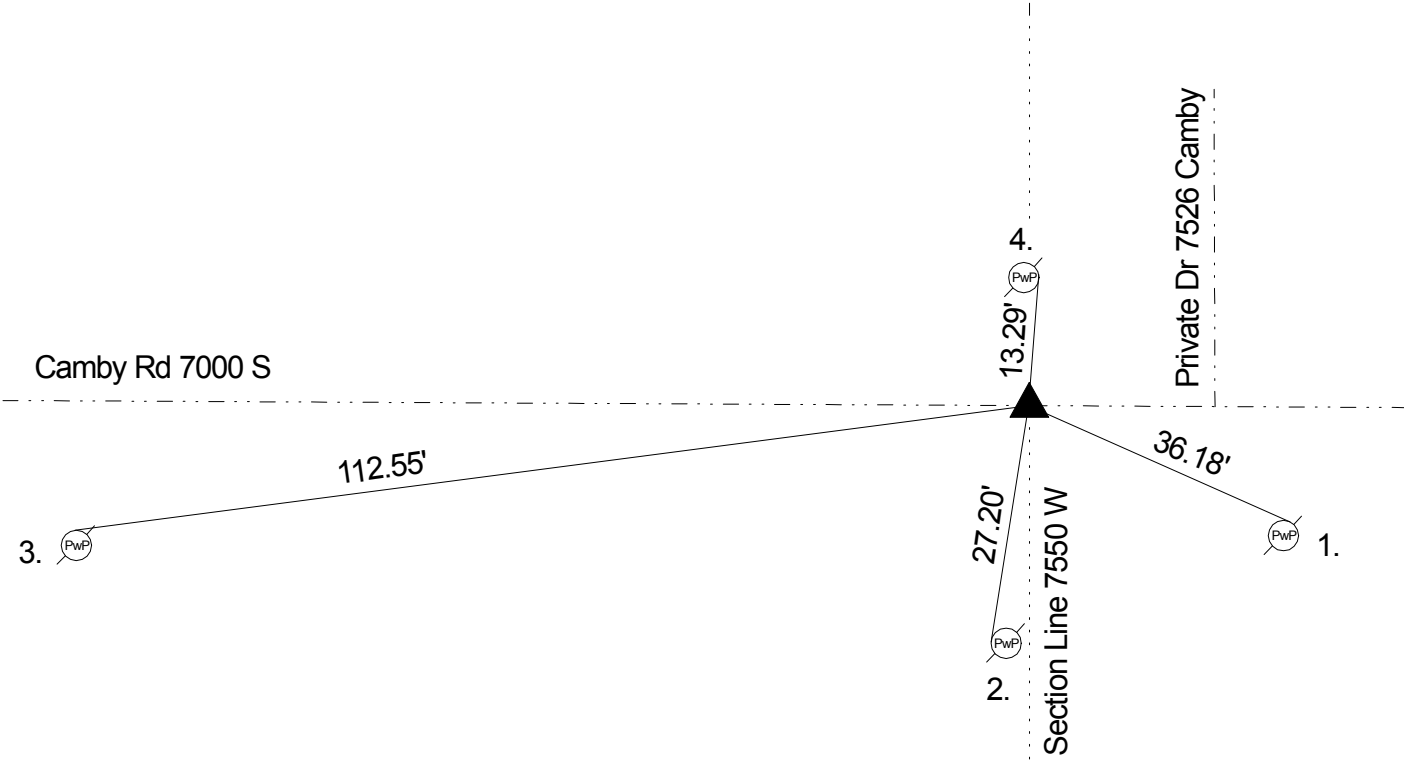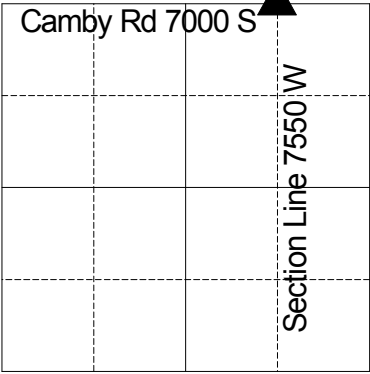

2-23-1857 Wm. P. Case called corner a previously set rock as per pg 13 of the Marion County Surveyor Record
Decatur twp. 7-12-1947 Burres called a RR spike. 11/19/59 Monroe called same. 3-23-90 Wilcoxen called a stone
down 6". 4-10-95 Wilcoxen called a stone. 4-26-2000 Kiste called a stone. 1-28-05 Kiste called a stone. 8-11-05
Wilcoxen called a stone down 6". 1-22-10 Wilcoxen set a survey mark nail over stone.

REF.	DISTANCE	DESCRIPTION
1.	36.18'	Mag nail w/brass washer NE PwP no # 6" up
2.	27.20'	PK nail W PwP #214-741 Z
3.	112.55'	Mag nail w/brass washer N PwP no # 4" up
4.	13.29'	PK nail E PwP no # 6" up

Note: Fd Holloway capped rebar 1'+/- N & 0.7' +/- E

THIS CORNER POSITION
REPRESENTS A "TITLE" CORNER
AND MAY NOT NECESSARILY
REPRESENT THE POSITION BASED
ON RECORD CORNERS.